


FRONT ELEVATION

SCALE: 1/4" = 1'-0"

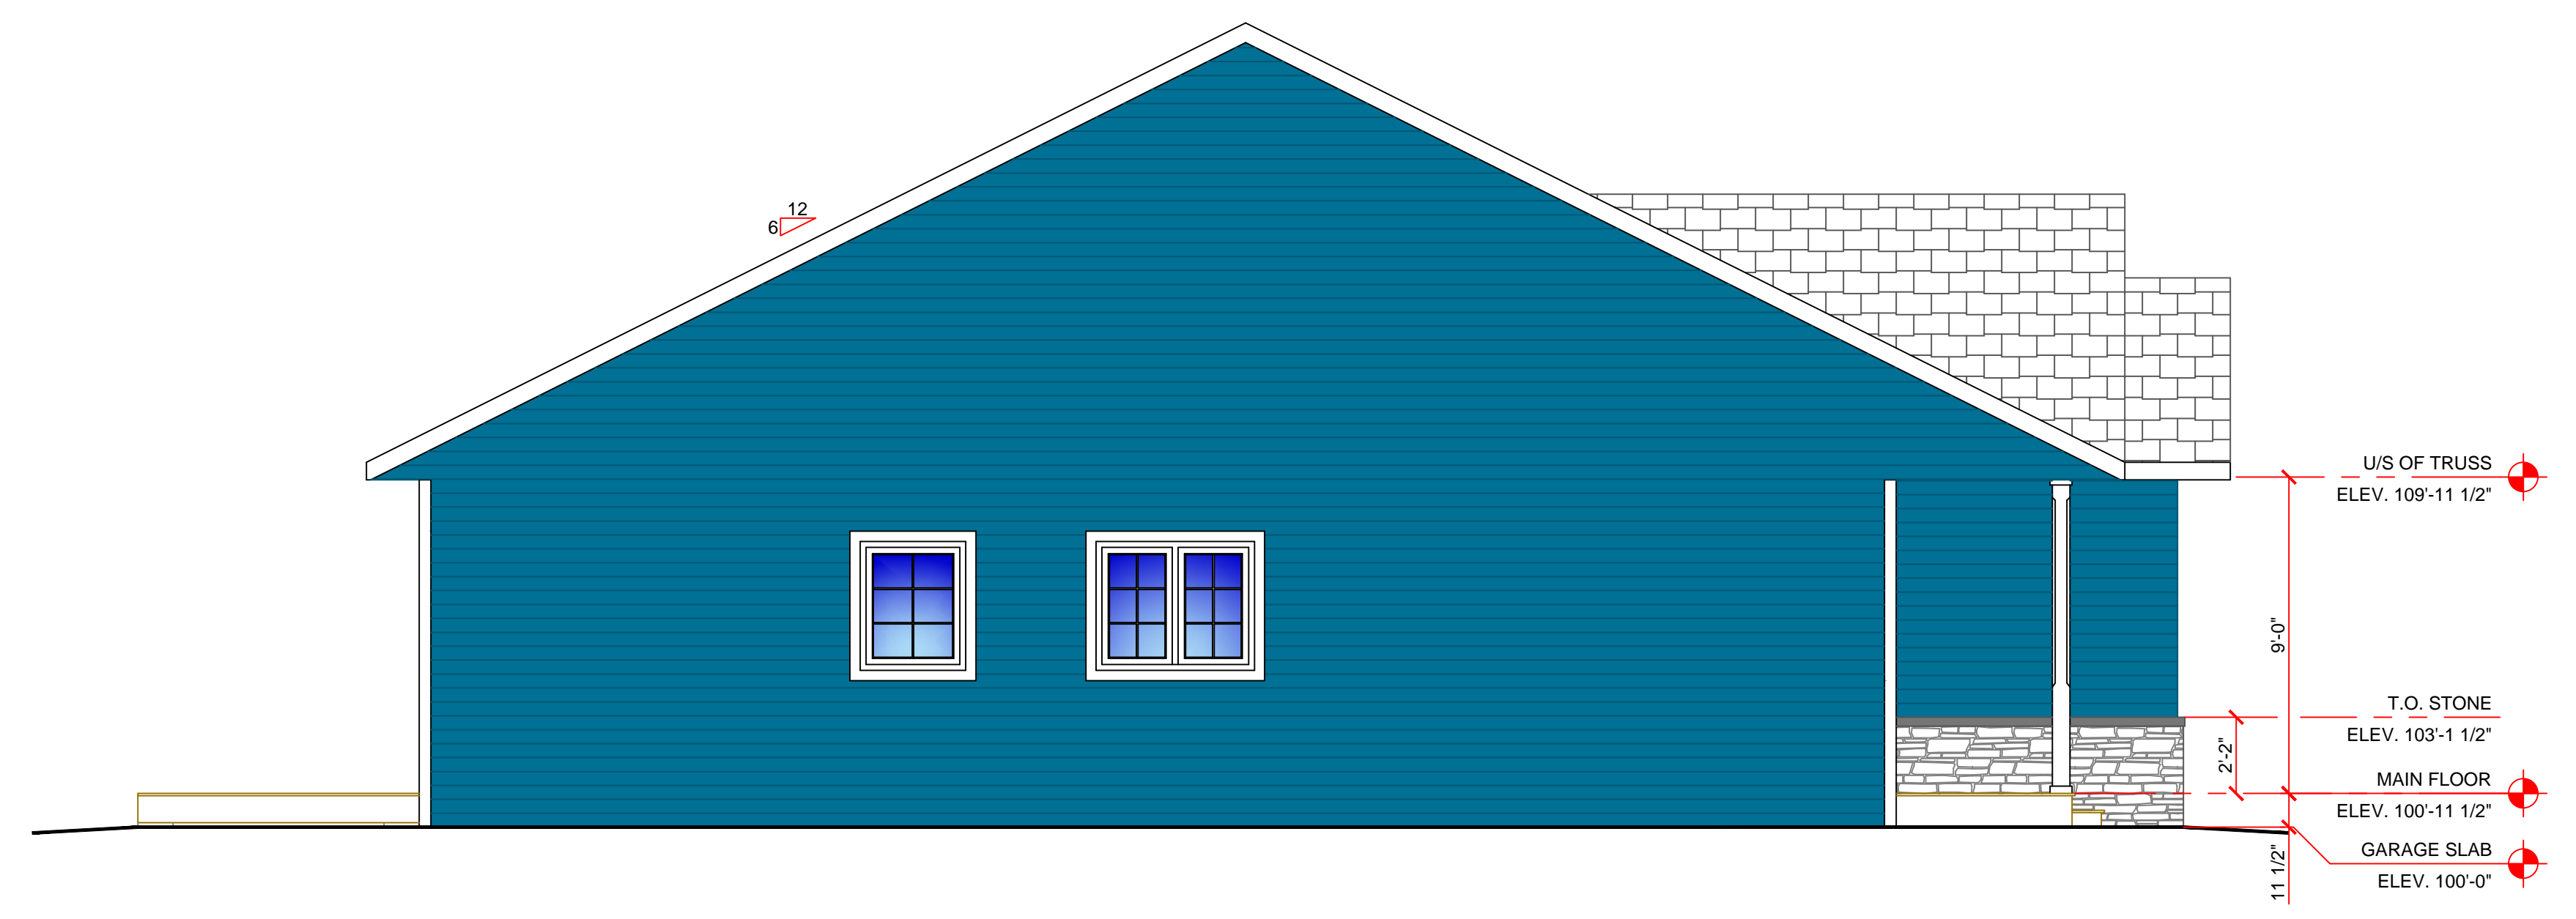

SIDE ELEVATION

SCALE: 1/4" = 1'-0"

Consultant  Expert-conseil
HATCHARD
 CONSULTANTS
 728 Perth Main Street, Suite 9 Perth-Andover, N.B. E7H 2W7
 Phone: 506-273-6640 Fax: 506-273-4305
 Email: bhatchard@hatchard.ca www.hatchardgoguen.ca

General notes / Notes générales

Reference table with columns A, B, C and corresponding detail numbers and locations.

Revisions / Révisions	No/N°	Date

Project Title / Titre du projet
 DUPLEX

Sheet title / Titre de la feuille
 EXTERIOR ELEVATIONS

Date 08 AUG. 2016	Date	Stamp	Seau
Scale 1/4" = 1'-0"	Échelle		
Drawn by BDW	Dessiné par		
Approved by	Approuvé par		
Consultant reference number	Numéro de référence de l'expert-conseil		

Project No. / N° du projet: HE-000144
 Sheet No. / N° de la feuille: A2